



SOUTH ELEVATION- PROPOSED



SOUTH ELEVATION- EXISTING

COS COB LIBRARY
 EXISTING & PROPOSED ELEVATIONS
 October 20, 2023




SOUTH ELEVATION- PROPOSED



SOUTH ELEVATION- EXISTING


COS COB LIBRARY EXISTING & PROPOSED ELEVATIONS October 20, 2023

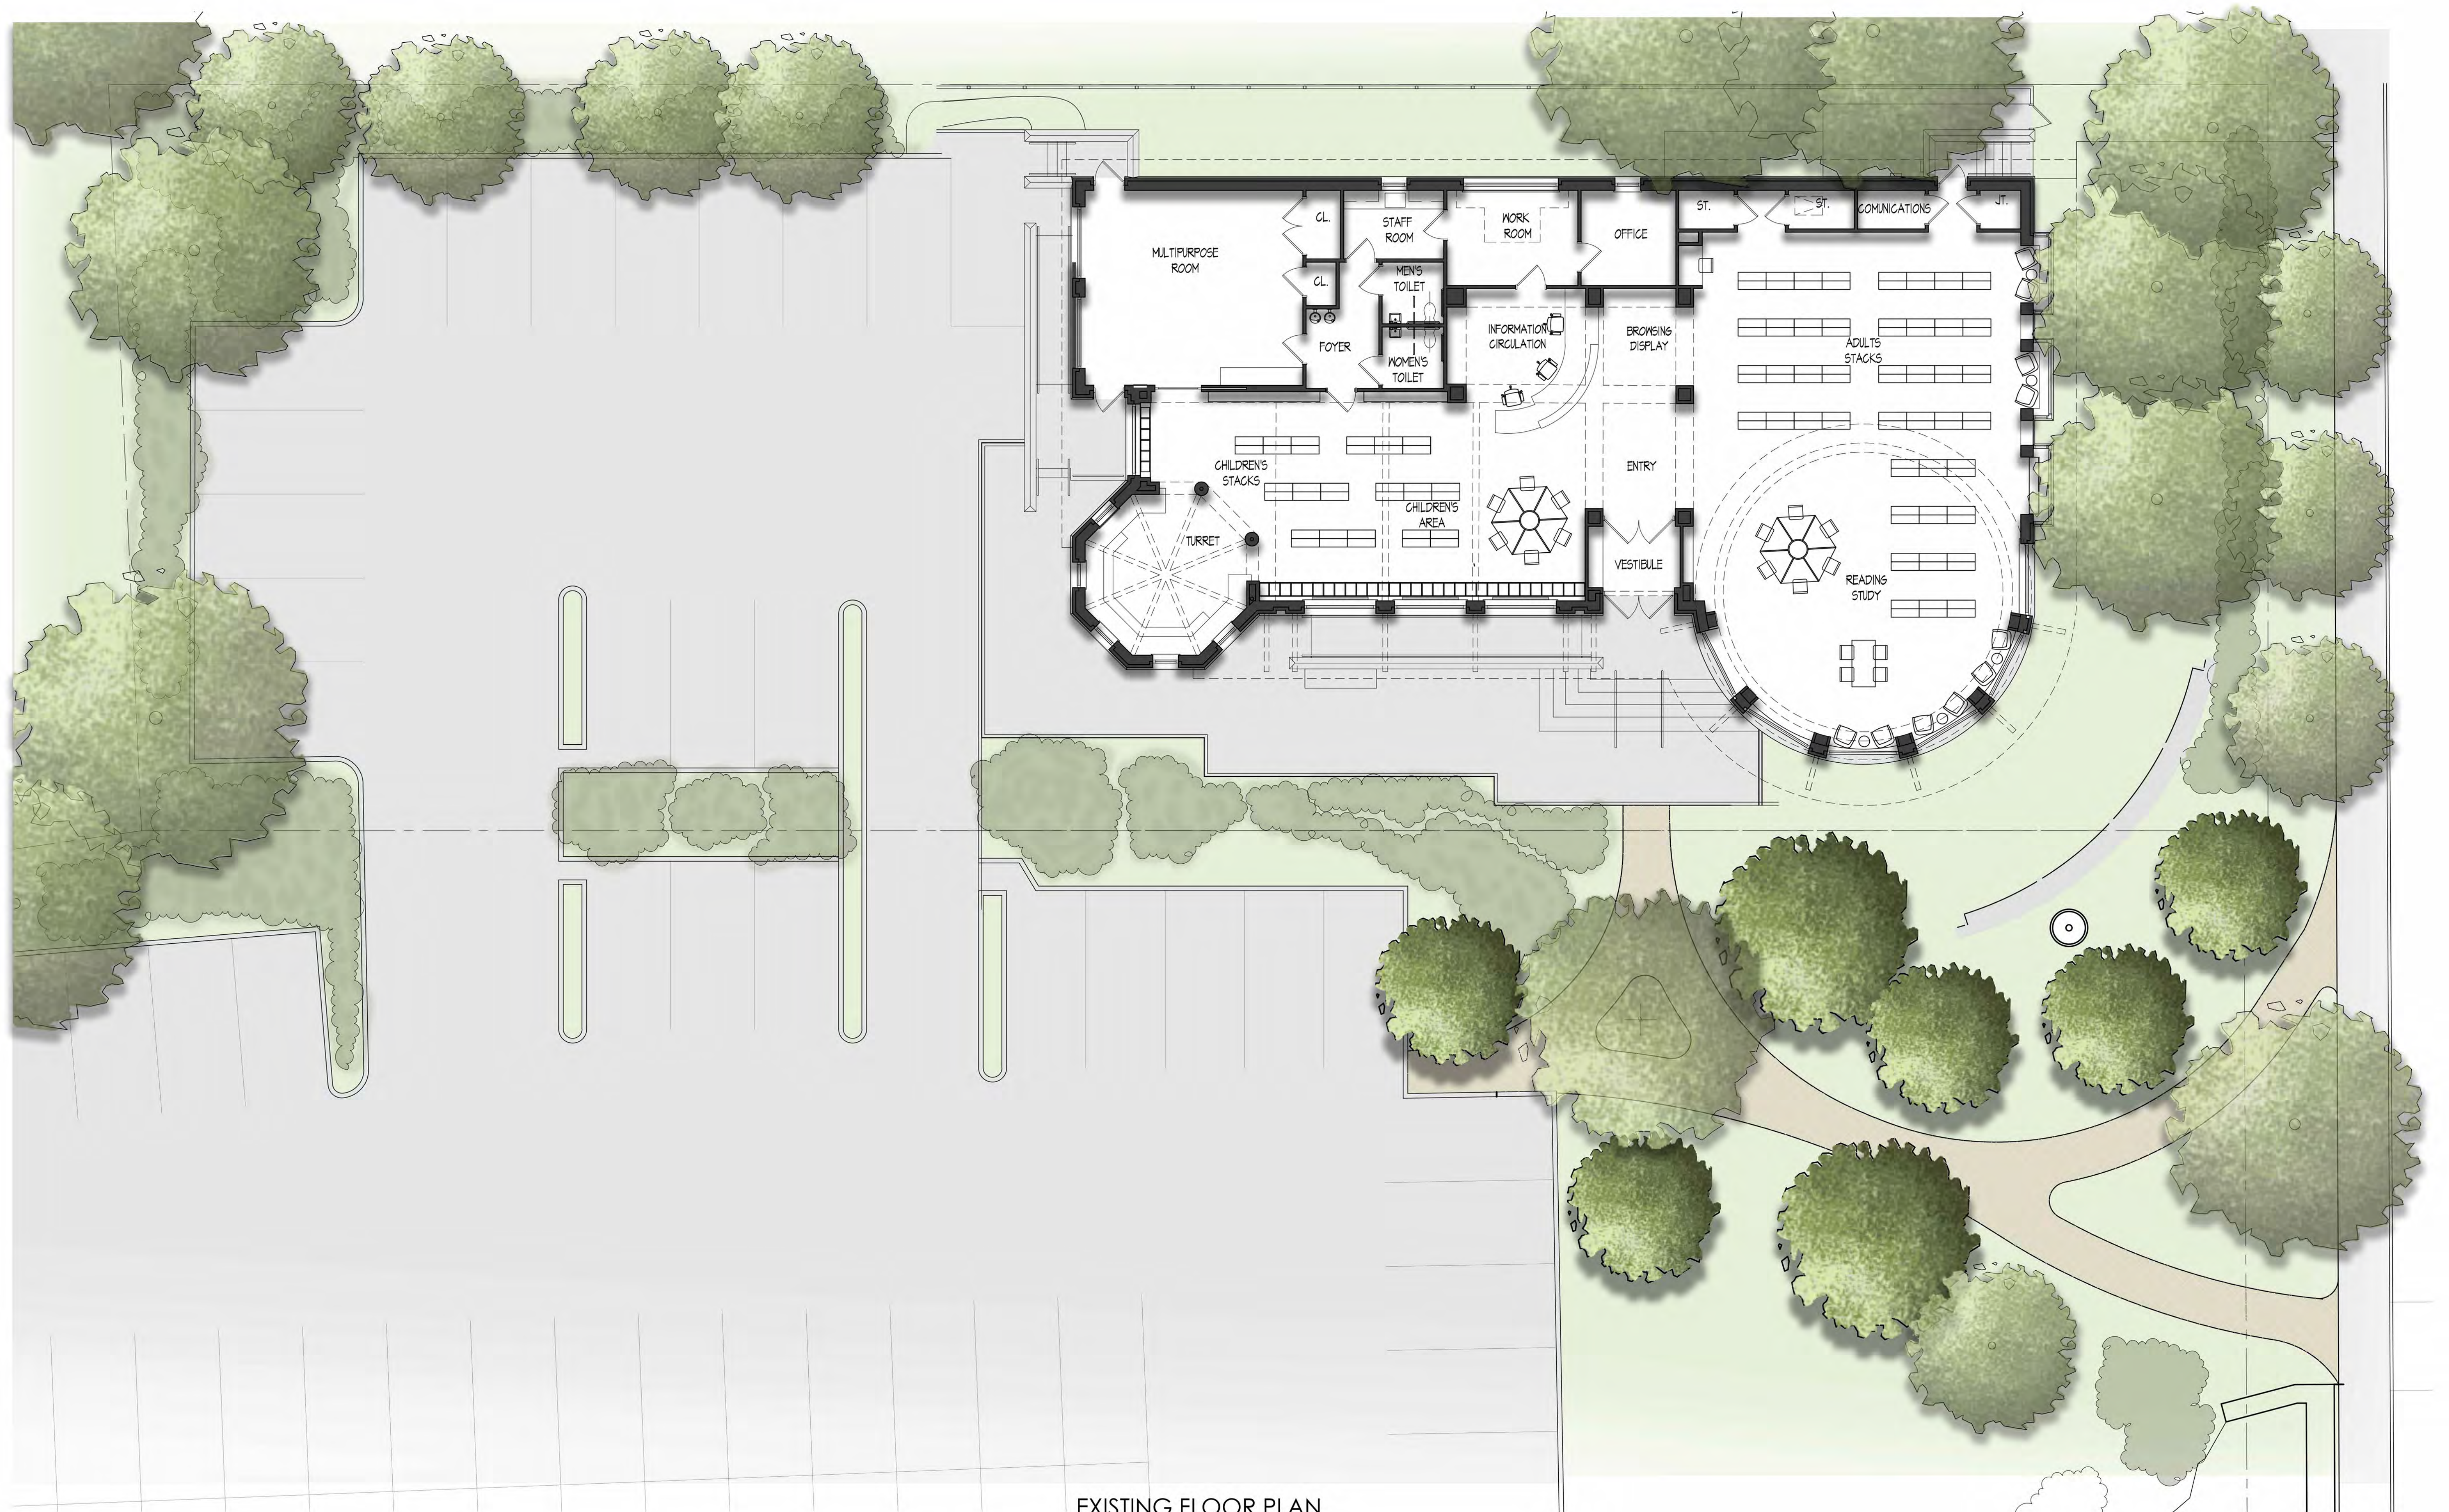

COS COB LIBRARY

October 20, 2023

PETER GISOLFI ASSOCIATES
Architects • Landscape Architects, LLP

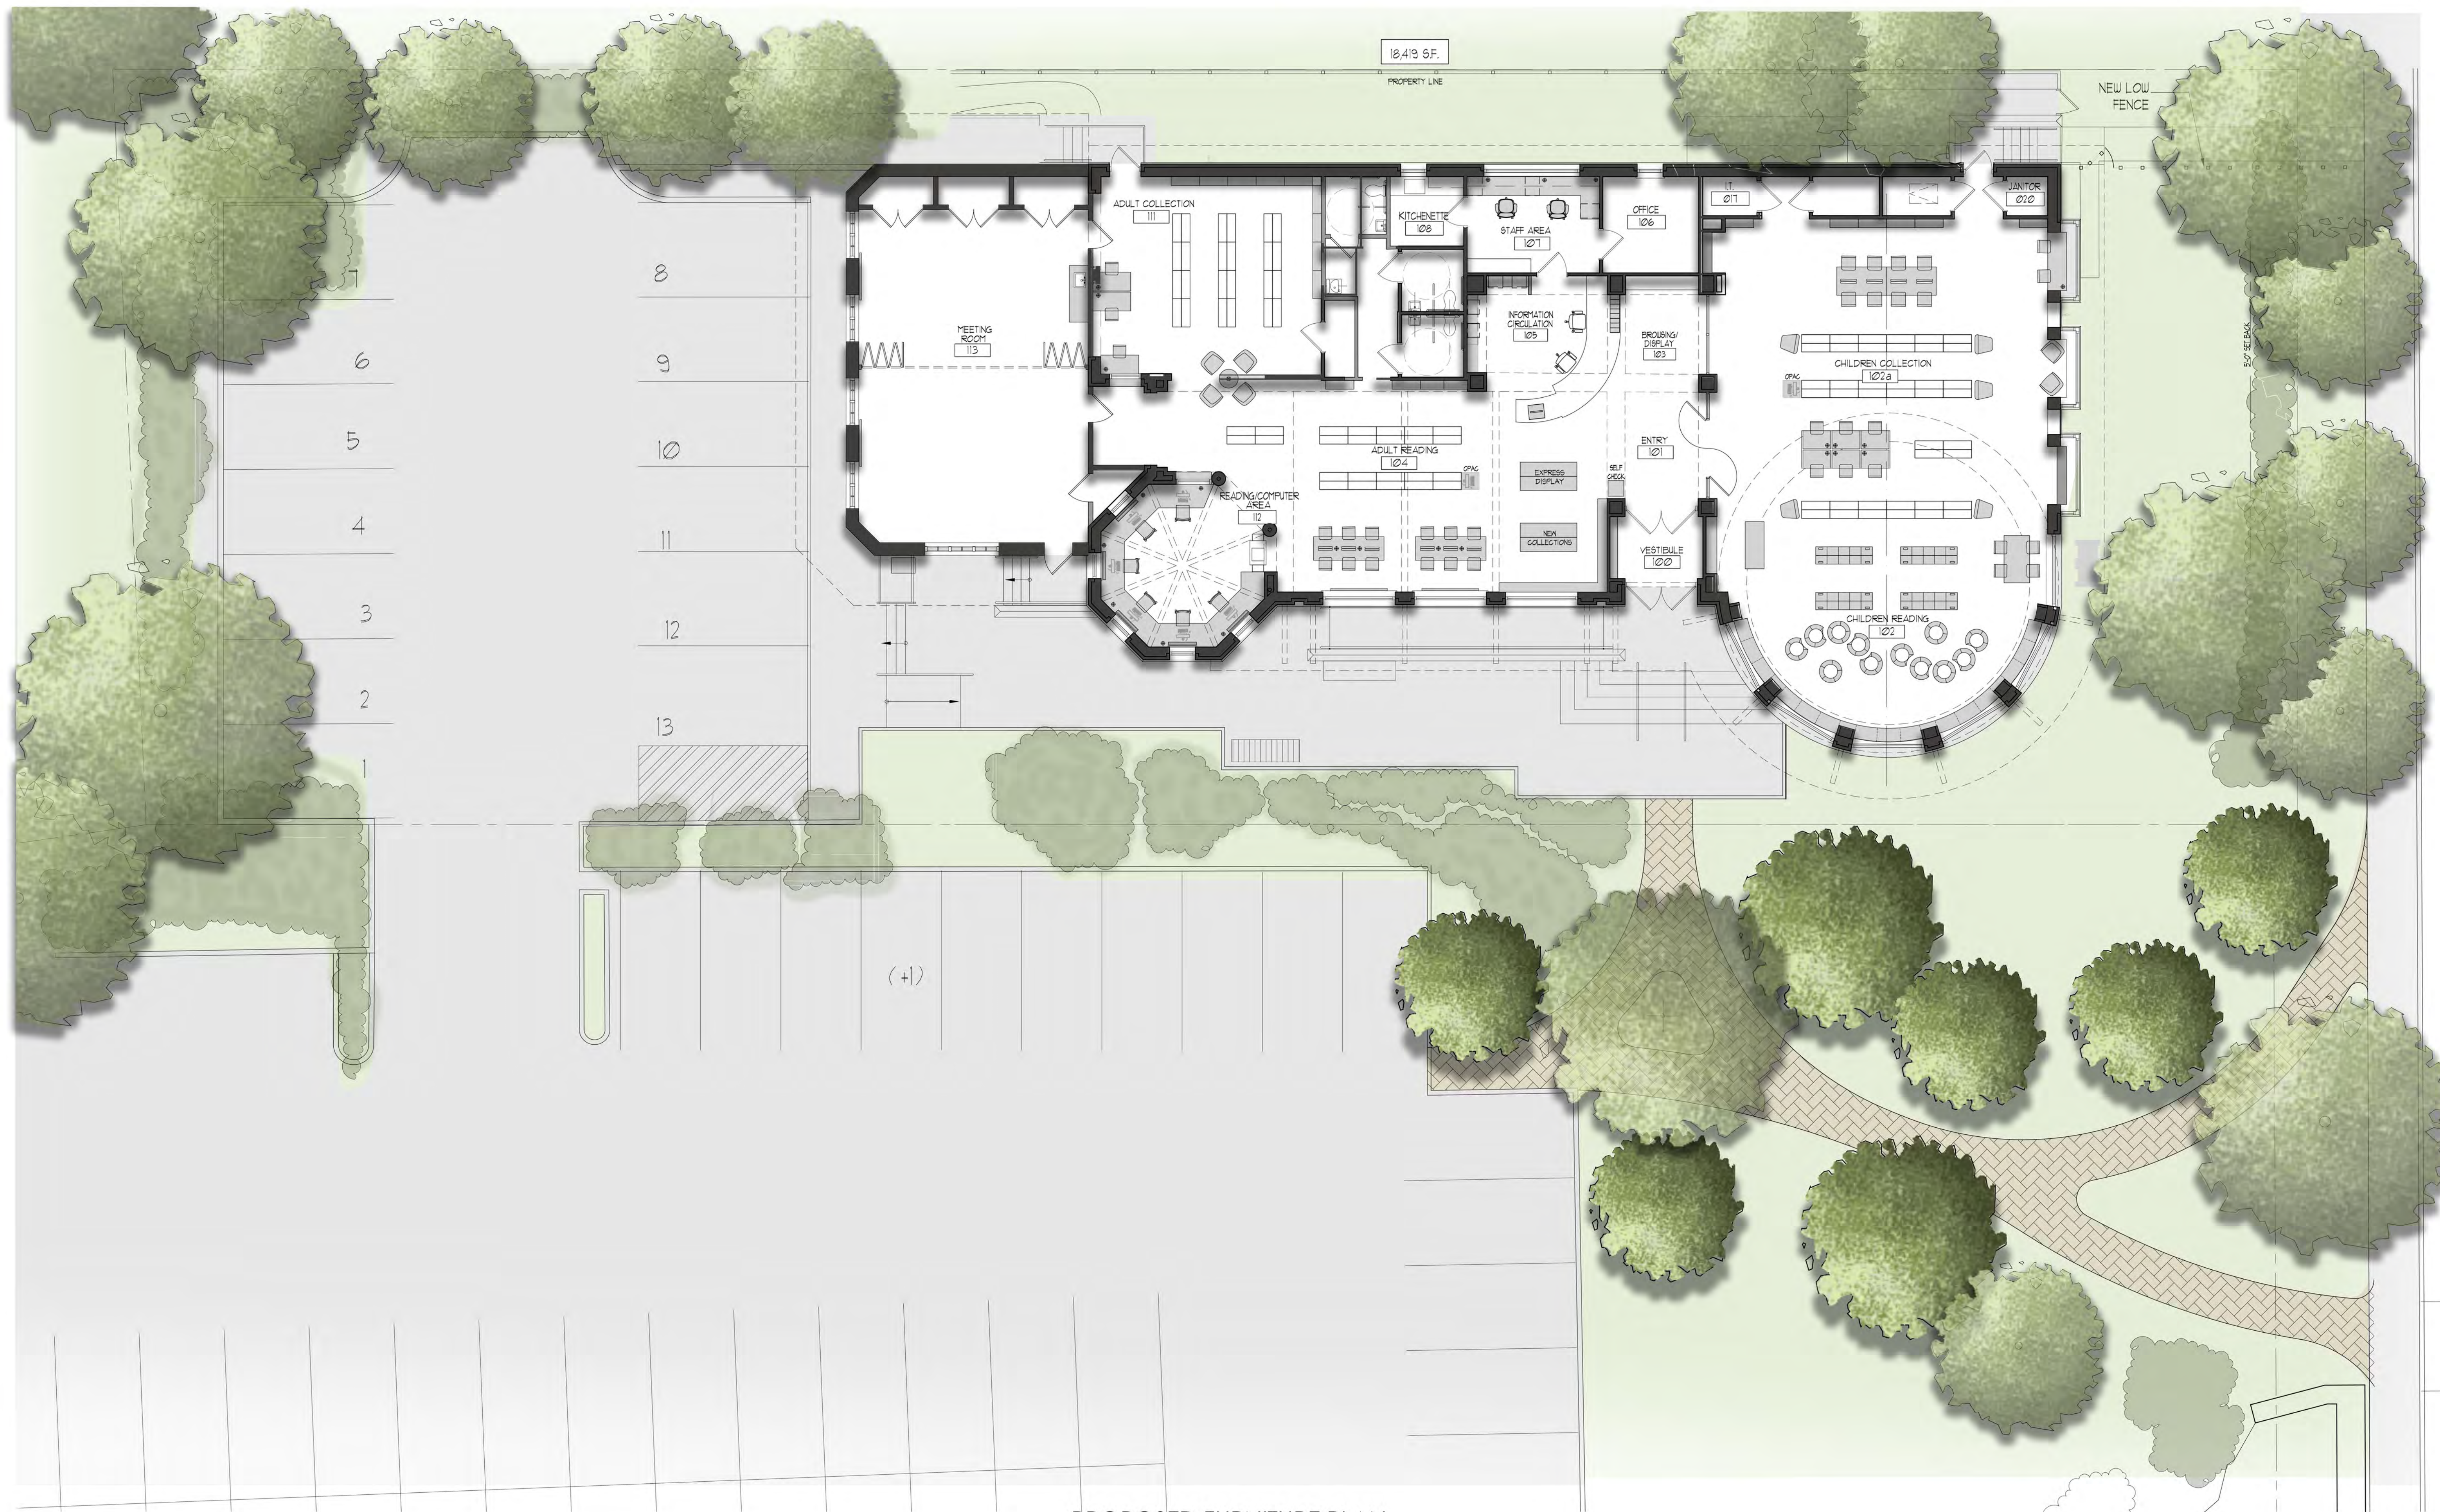


PROPOSED FURNITURE PLAN

COS COB LIBRARY

October 20, 2023

PETER GISOLFI ASSOCIATES
Architects • Landscape Architects, LLP

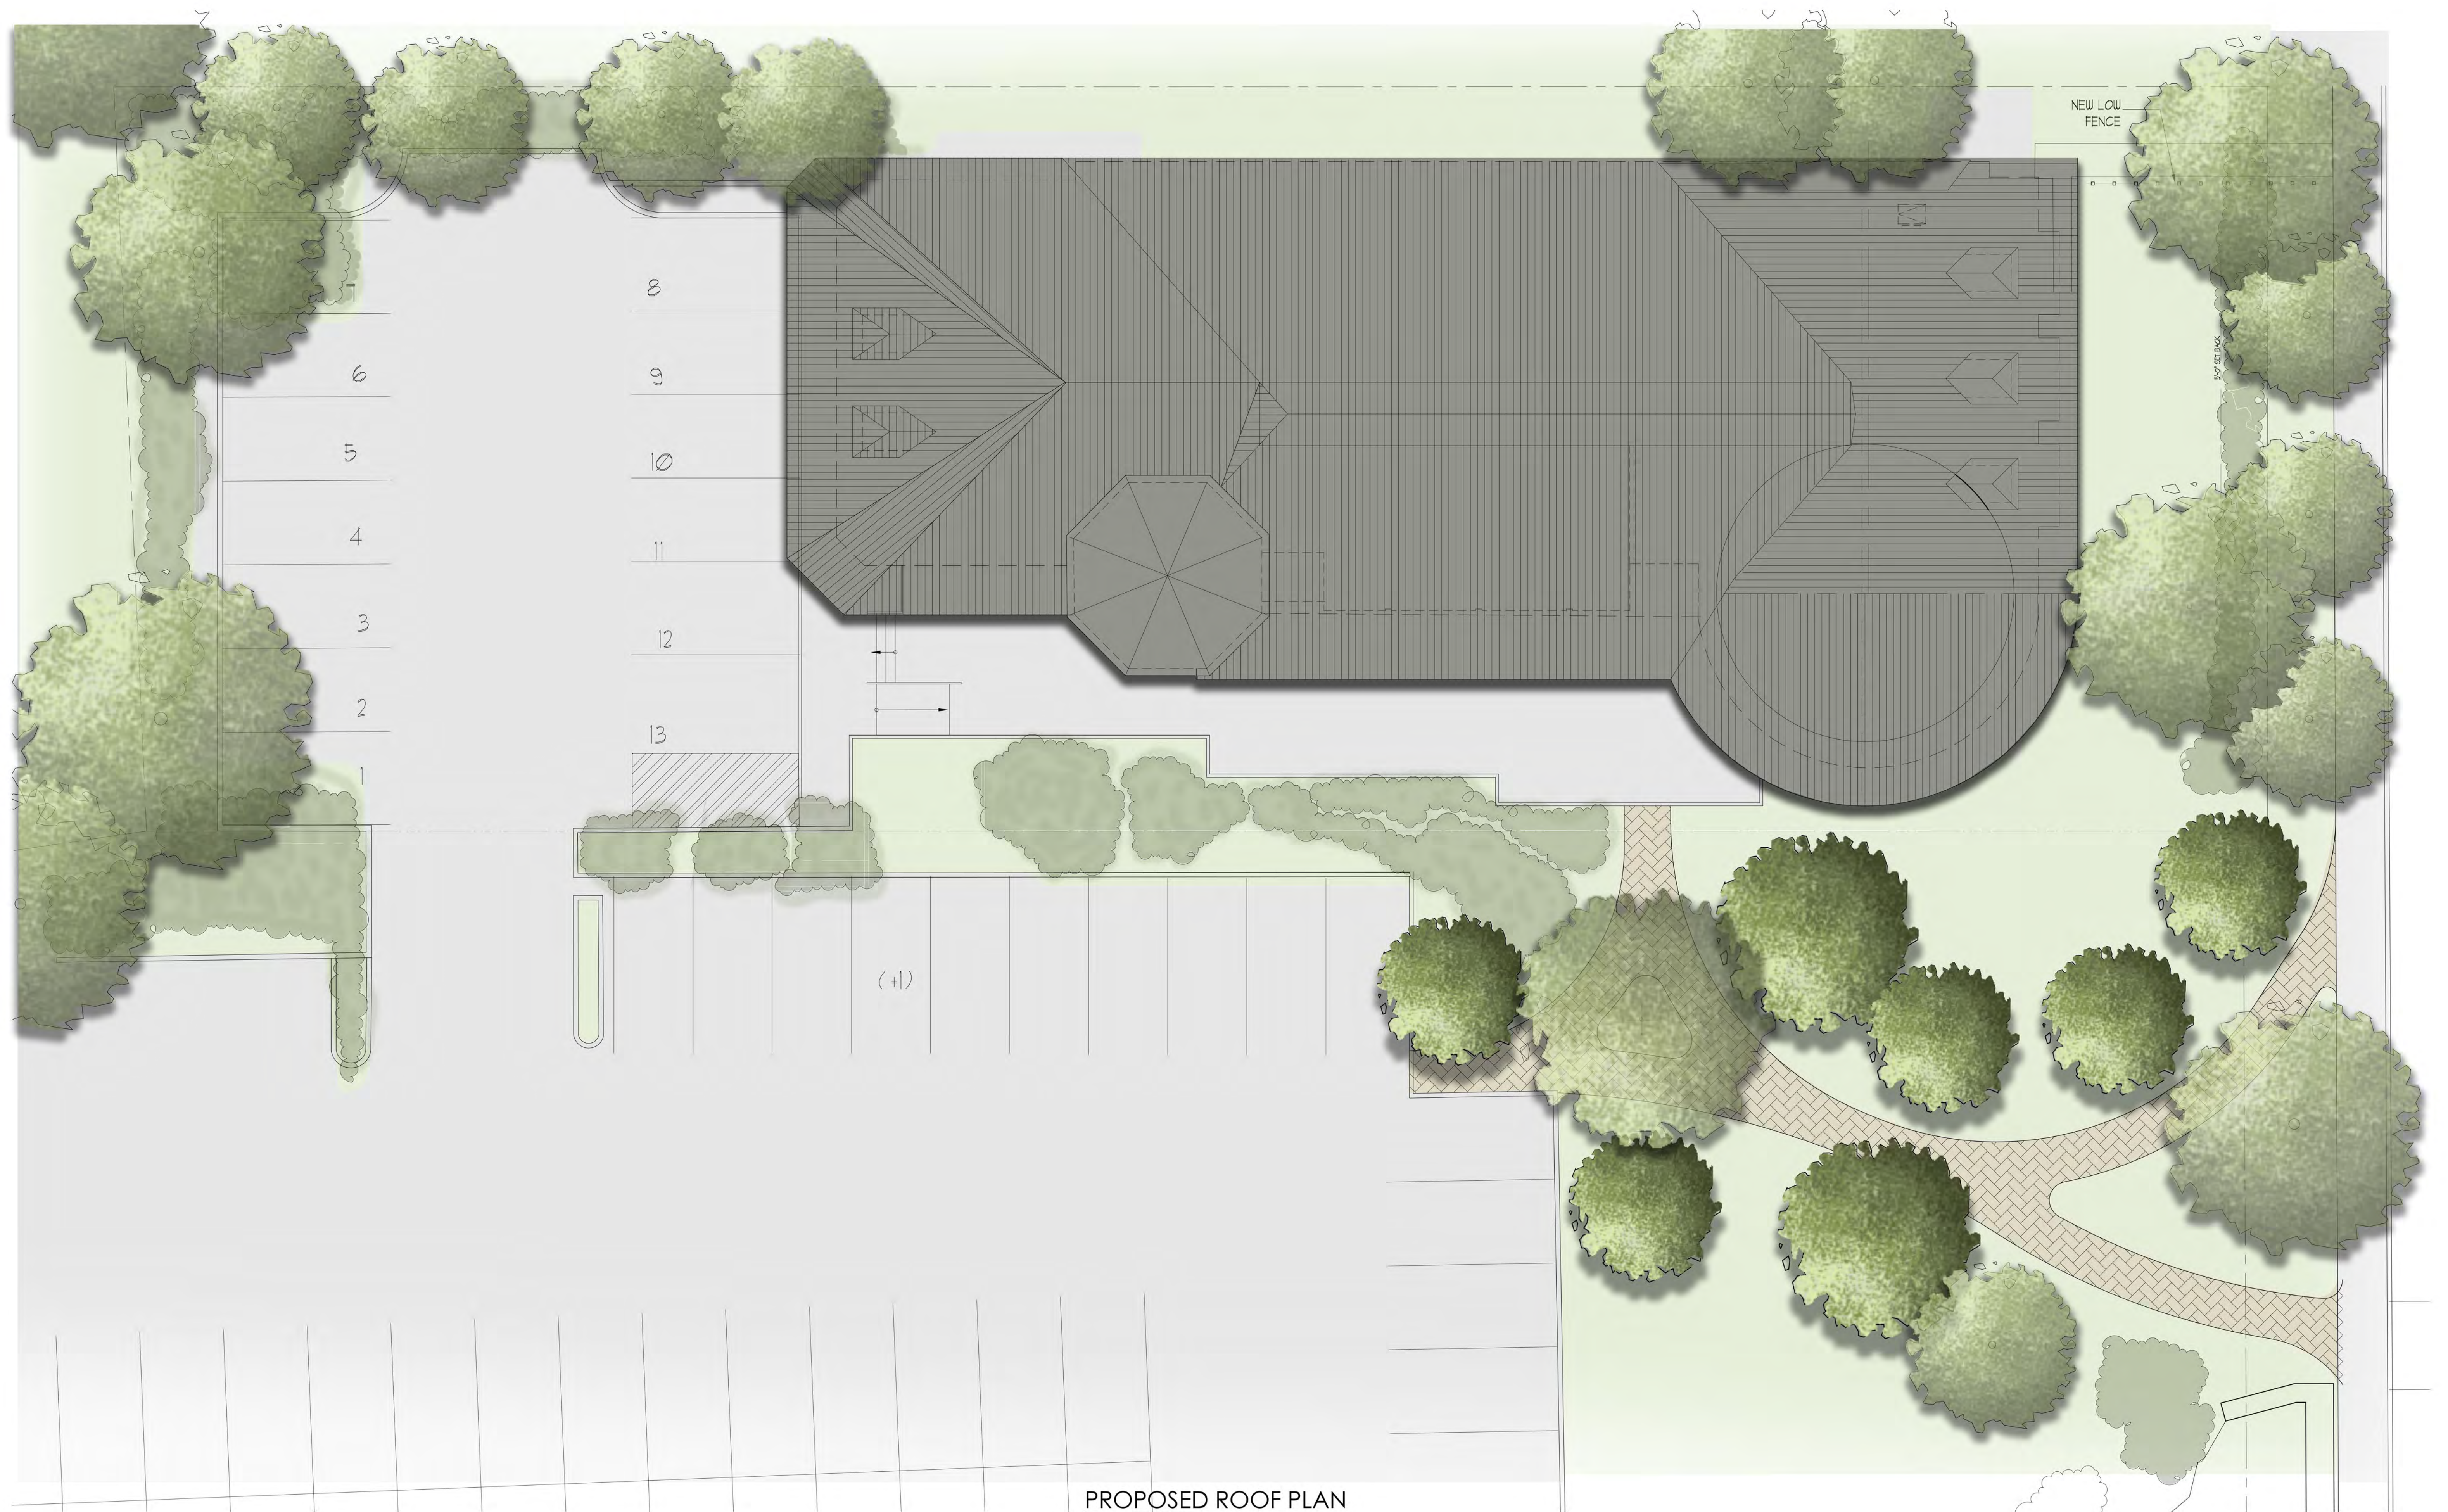

COS COB LIBRARY

October 20, 2023

PETER GISOLFI ASSOCIATES
Architects • Landscape Architects, LLP